


Legend

- - - - - Township Boundary
- Park Boundary-45 acres
- Tax Parcels
- Streams
- Floodplain
- Ponds
- Wetlands
- 5' Existing Contour
- ↔ Views
- Historic Structure
- - - - - Proposed Trail to be constructed by developer
- - - - - Future Trail Township Comprehensive Plan

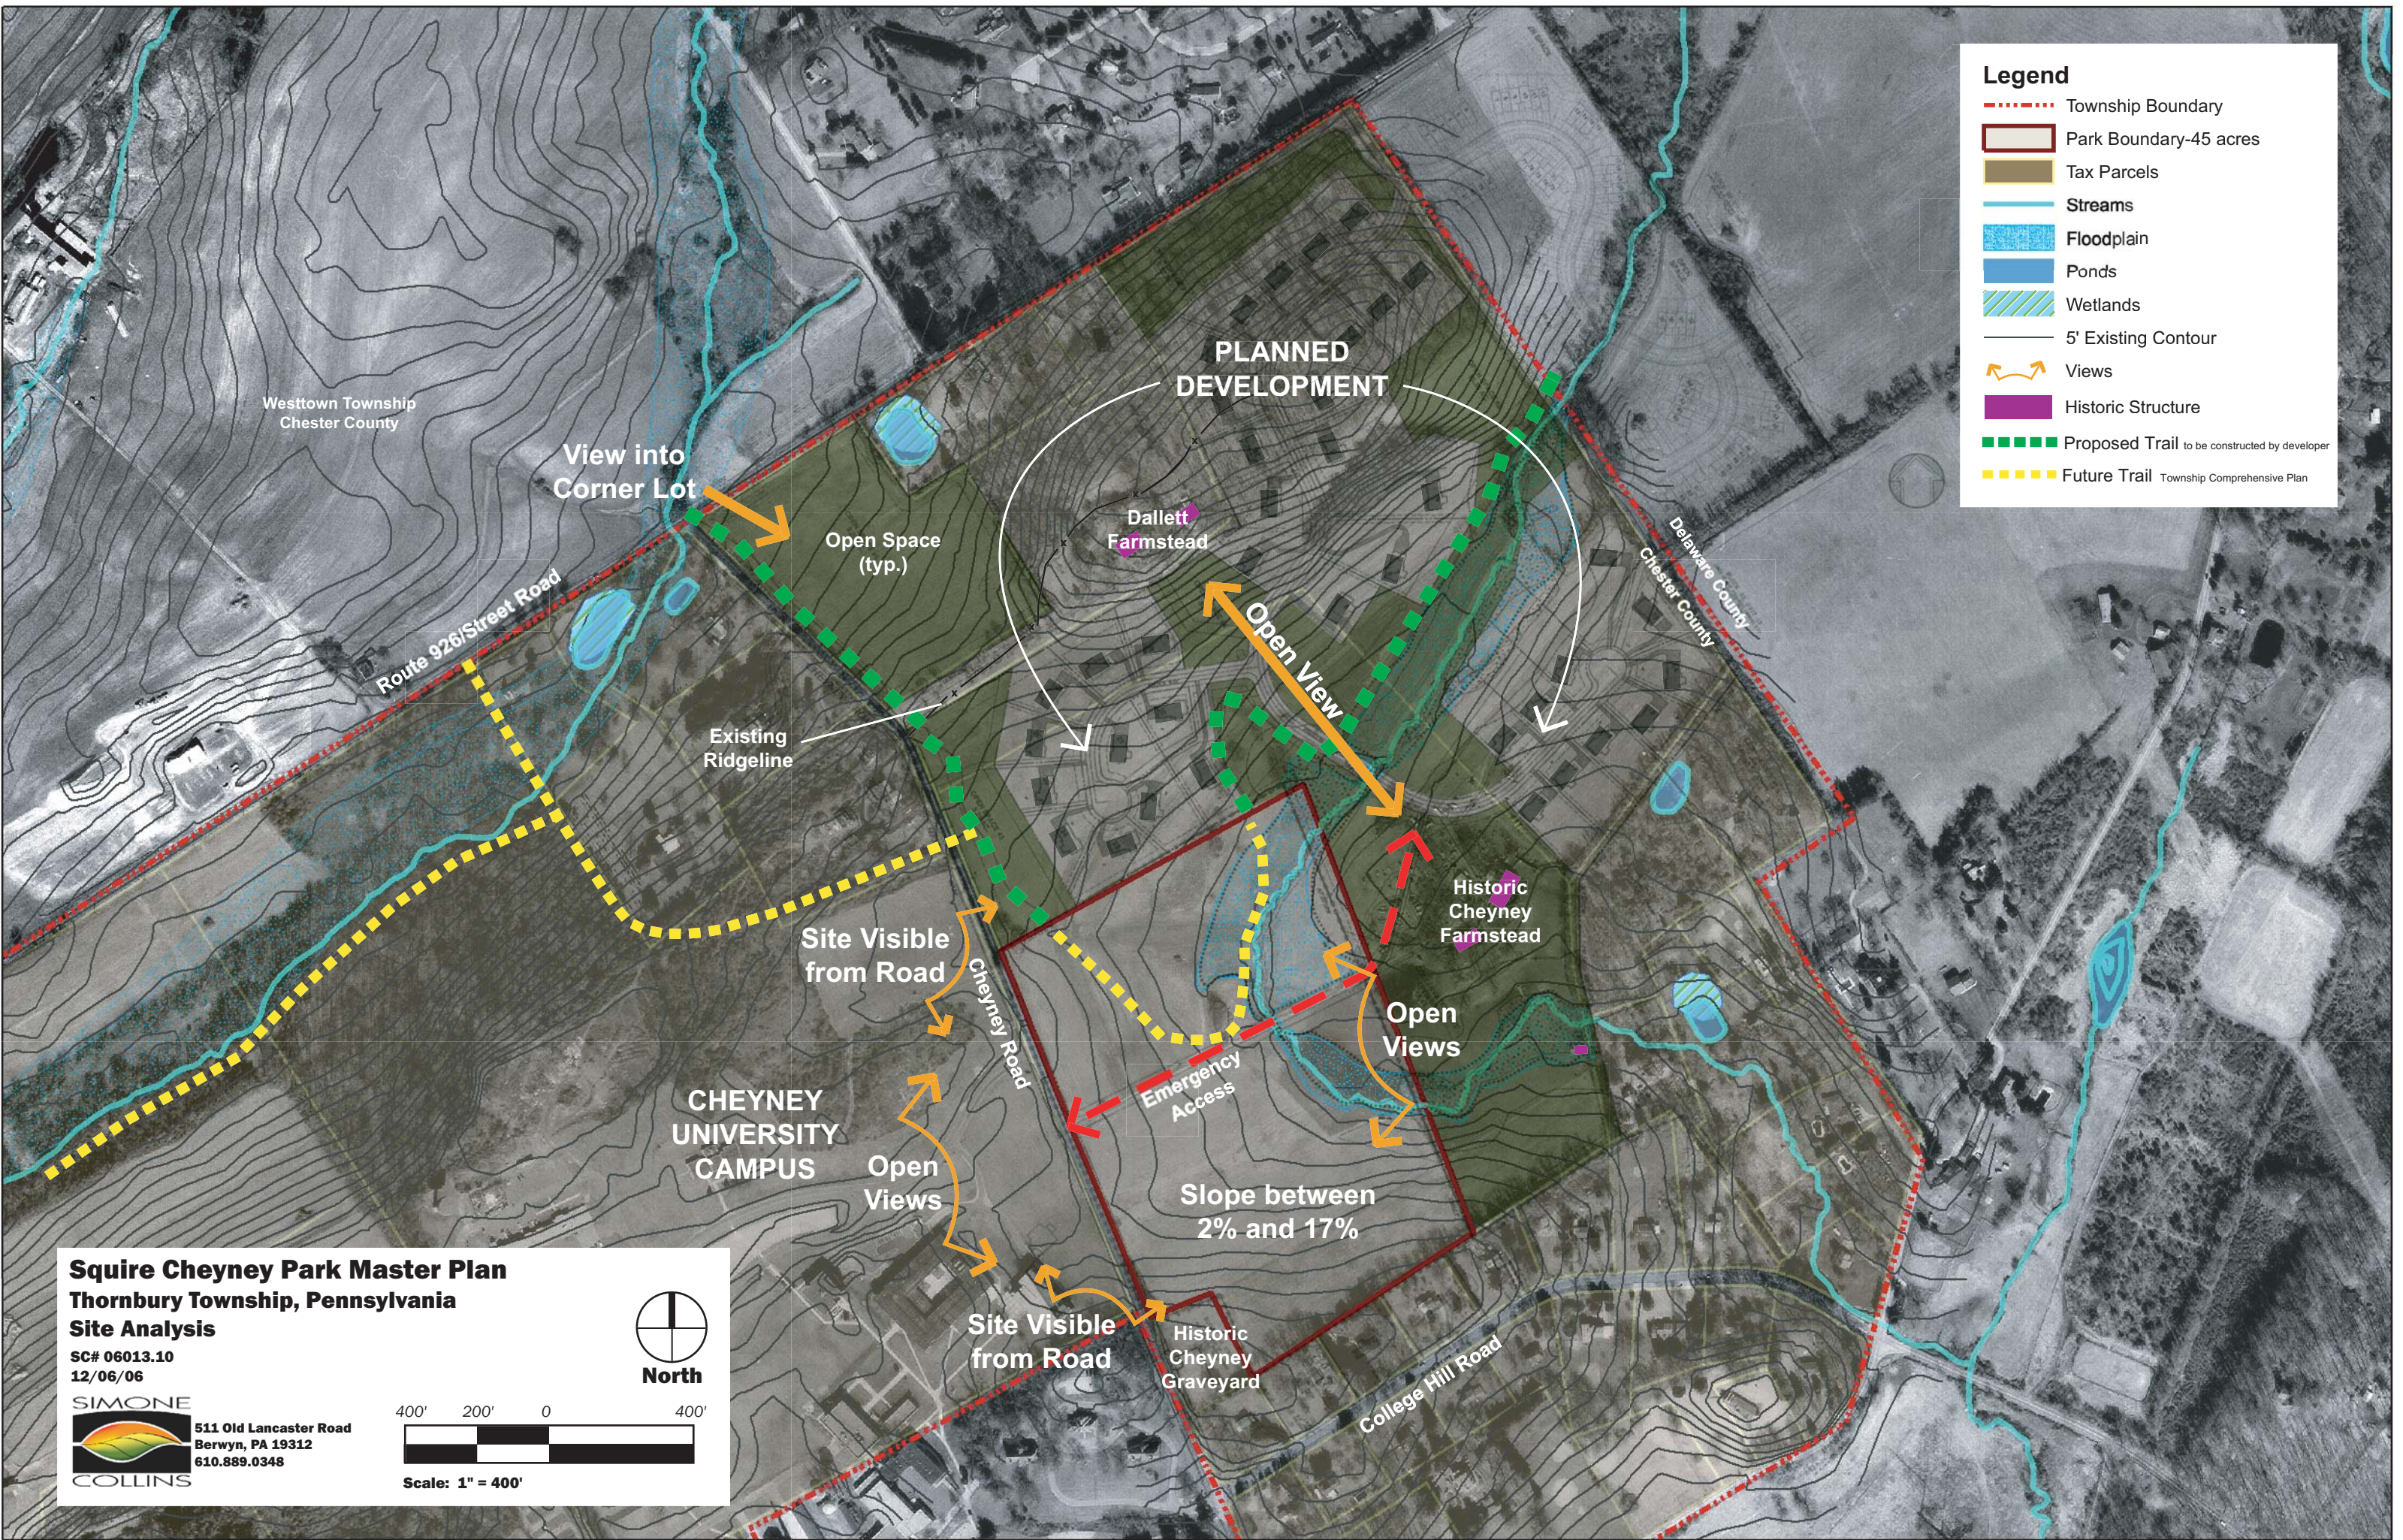

Squire Cheyney Park Master Plan
Thornbury Township, Pennsylvania
Site Analysis
 SC# 06013.10
 12/06/06

North

Scale: 1" = 400'

511 Old Lancaster Road
 Berwyn, PA 19312
 610.889.0348